



F H W A REGION NO.	STATE	FED. AID PROJ. NO.	HEET NO.	TOTAL SHEETS
3	MD			

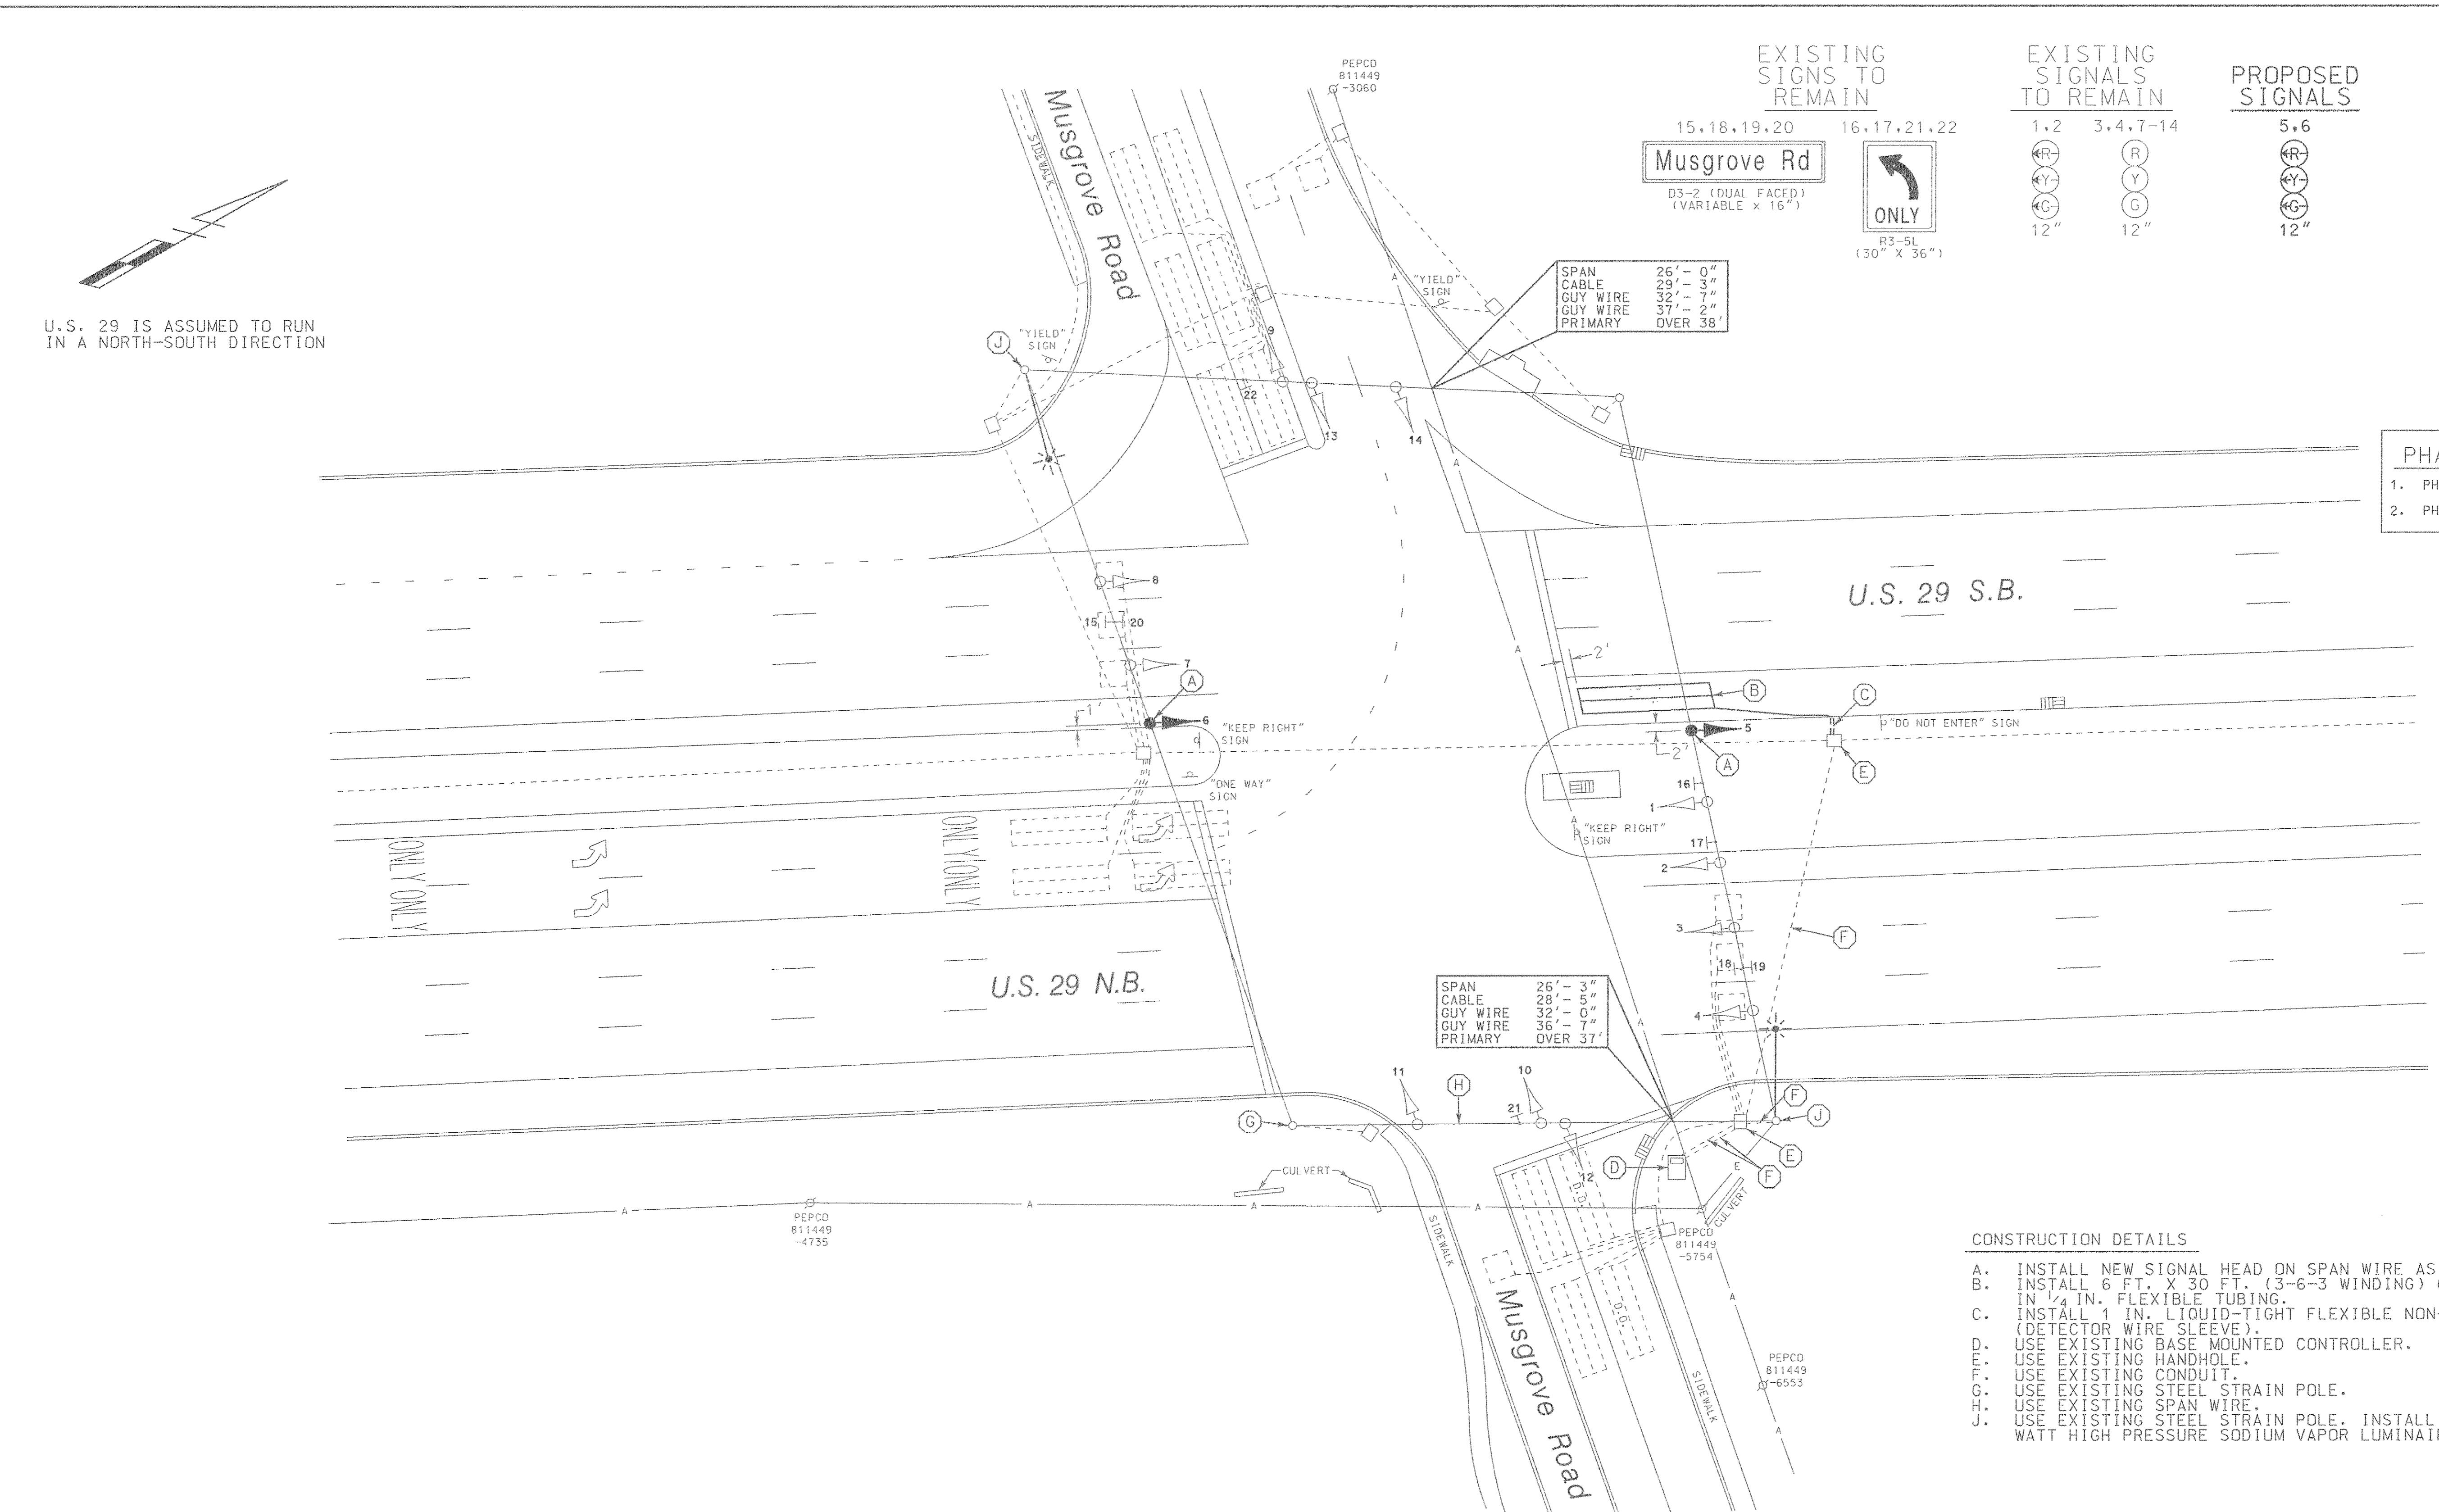

### NEMA PHASING

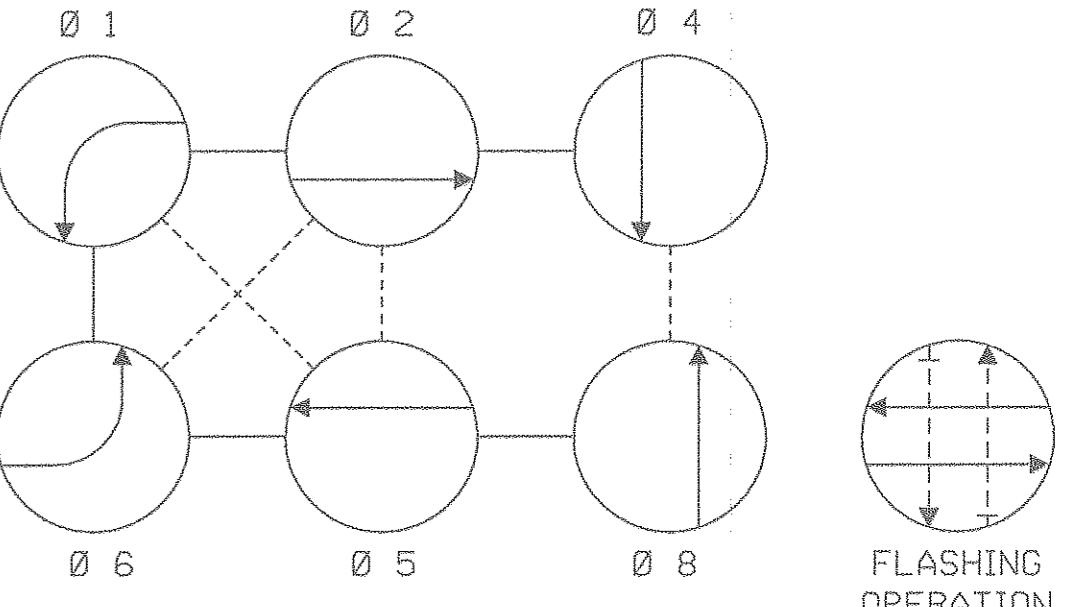

### PHASING NOTES:

1. PHASES ASSOCIATED BY A SOLID LINE WILL NOT OPERATE CONCURRENTLY.
2. PHASES ASSOCIATED BY A DASHED LINE WILL OPERATE CONCURRENTLY.

LEGEND OF UNDERGROUND AND OVERHEAD UTILITIES	
AERIAL CABLE	A
ELECTRICAL	E
TELEPHONE	T
GAS	G
SEWER	S
WATER	W
CABLE TV	TV

**WM&A**  
Whitman, Requardt and Associates  
Engineers and Planners  
2315 Saint Paul Street  
Baltimore, Maryland 21218  
(410) 235-3450

REVISIONS	APPROVALS	REVISIONS
	ASSISTANT DIVISION CHIEF ORIGINAL ON FILE	
① INSTALL EXCLUSIVE LEFT-TURN PHASING FOR S-B. U.S. 29 5-97 SMA NO. 288582504 2040. ② NAME: [Signature] DATE: 1-94	ASST. DISTRICT ENGINEER, TRAFFIC	
② INSTALL NEW LOOPS FOR WB MUSGROVE ROAD DUE TO NEW LANE CONFIGURATION 1-7-97 F.J.H.	CHIEF, TRAFFIC ENGINEERING DESIGN DIVISION DIRECTOR, OFFICE OF TRAFFIC & SAFETY	

MARYLAND DOT - STATE HIGHWAY ADMINISTRATION  
Office of Traffic & Safety  
TRAFFIC ENGINEERING DESIGN DIVISION  
TRAFFIC SIGNALIZATION PLAN  
U.S. 29 AT MUSGROVE ROAD

DATE: 5-7-85	DRAWN BY: G. HALLAMYER	F.A.P. NO. N/A	PLAN SHEET NO.: BW-831-801-312
SCALE: 1" = 20'	DESIGNED BY: T. ZAYDEL	S.H.A. NO.	Sheets No.: MONTGOMERY
APPROVED BY: D. DODA	CHECKED BY: D. DODA	COUNTY	TS-2124C